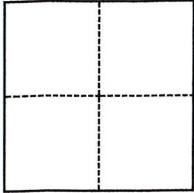


CORNER RECORD

Agency Index

Bk 21 Pg 90Document Number 20190026City of Rocklin County of Placer, CaliforniaBrief Legal Description Radius Point of David Court, O Maps 76**CORNER TYPE****COORDINATES (Optional)**

- ☐ Government Corner ☐ Control
☐ Meander ☒ Property
☐ Rancho ☐ Other

Date of Survey May 23, 2019

N. _____ E. _____

Elevation _____

Units ☐ Metric ☐ U.S. Survey Foot

Horizontal Datum _____

Zone _____ Epoch Date _____

Vertical Datum _____

☐ Complies with Public Resources Code §§8801-8819☐ Complies with Public Resources Code §§8890-8902

SEC 18, T.11N., R.7.E.

PLS Act Ref.:

☐ 8765(d)☒ 8771☐ 8773☐ Other:Corner/
Monument:☐ Left as found☐ Established☐ Rebuilt☒ Pre-Construction☐ Found and tagged☐ Reestablished☒ Referenced☐ Post-Construction

Narrative of corner identified and monument as found, set, reset, replaced, or removed:

☒ See sheet #2 for description(s):

Set reference points to found monument per O Maps 76 prior to construction as shown on sheet 2

SURVEYOR'S STATEMENT

This Corner Record was prepared by me or under my direction in conformance with

the Professional Land Surveyors' Act on

July 15, 2019

Signed

P.L.S. or R.C.E. No.

6947**COUNTY SURVEYOR'S STATEMENT**

This Corner Record was received

July 15, 2019

and examined and filed

July 23, 2019

Signed

P.L.S. or R.C.E. No.

8373

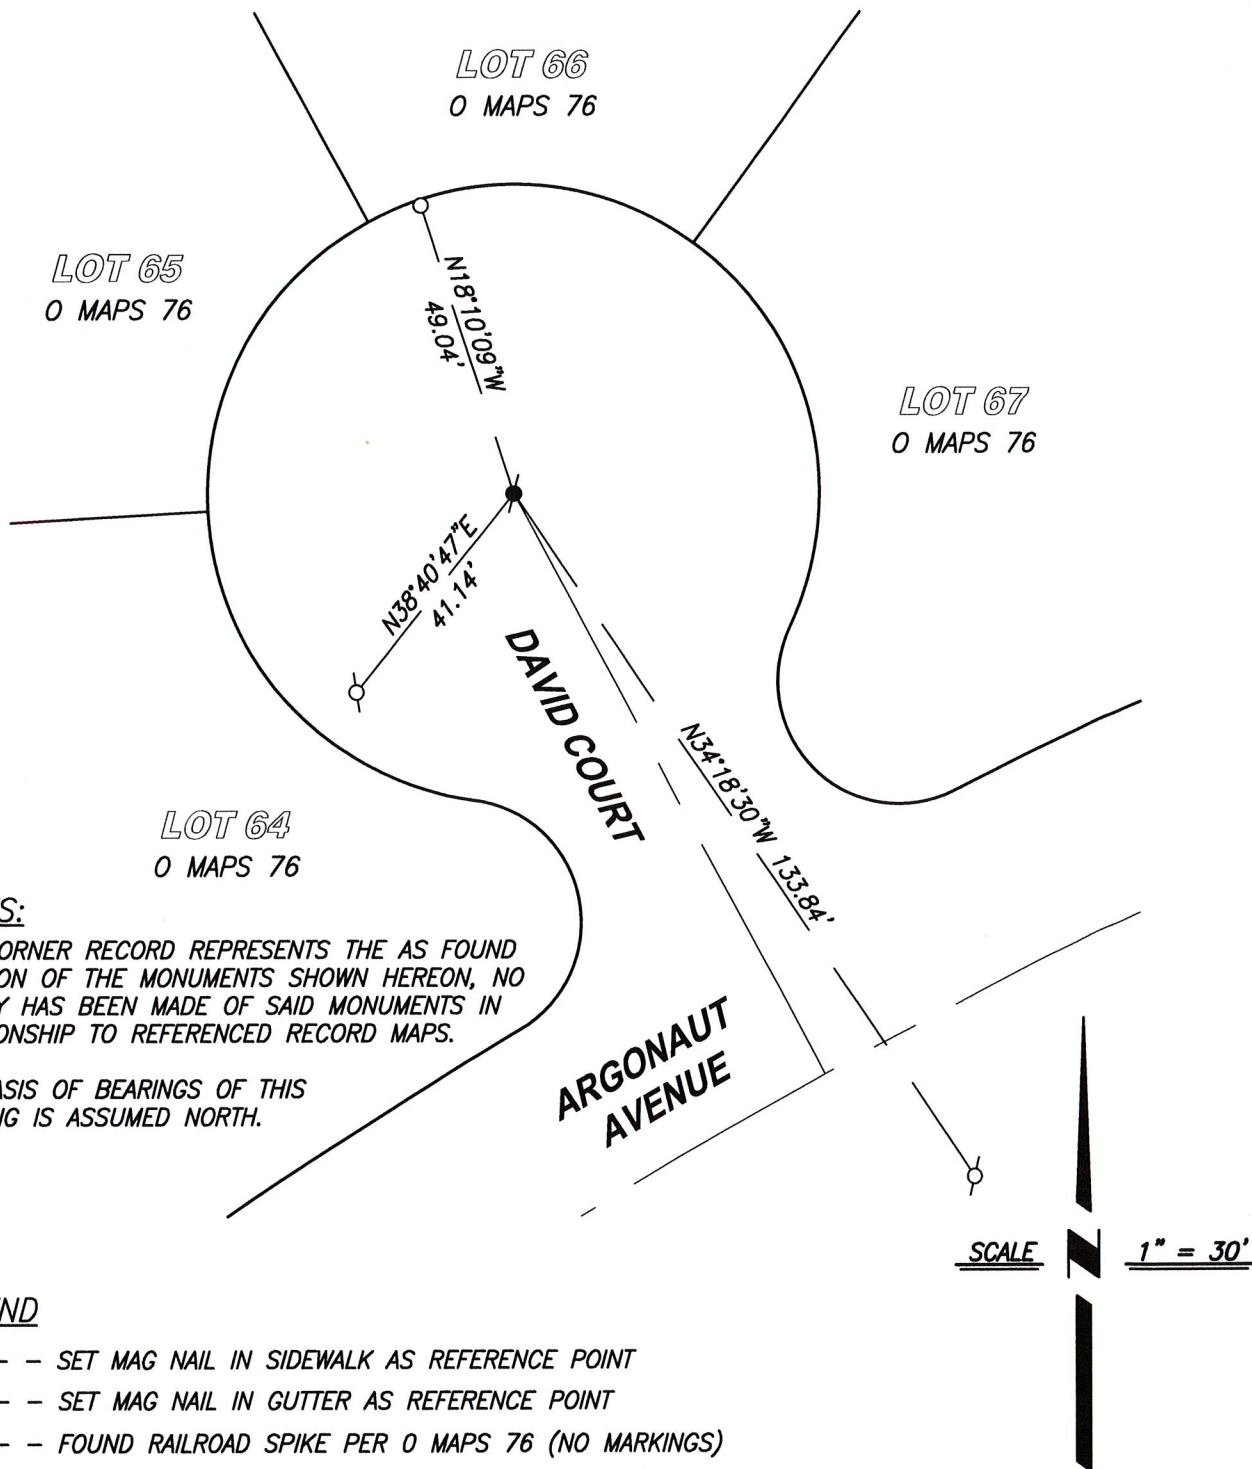
Title

Deputy Co. Surveyor

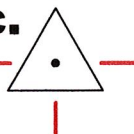
County Surveyor's Comment



Book 21 Corner Records Page 90

**CenterPoint Engineering, Inc.**

Civil Engineering & Land Surveying

1217 Pleasant Grove Blvd. Suite 130 • Roseville, CA • 95678
Phone: 916-773-4006 Fax: 916-773-4498

DRAWN BY: BB

CHECKED BY: MH

SHEET: 2 OF 2

SCALE: 1" = 30'

DATE: 7-15-2019